


EMERGENCY SPILLWAY DISCHARGE IN 1,000 C.F.S.

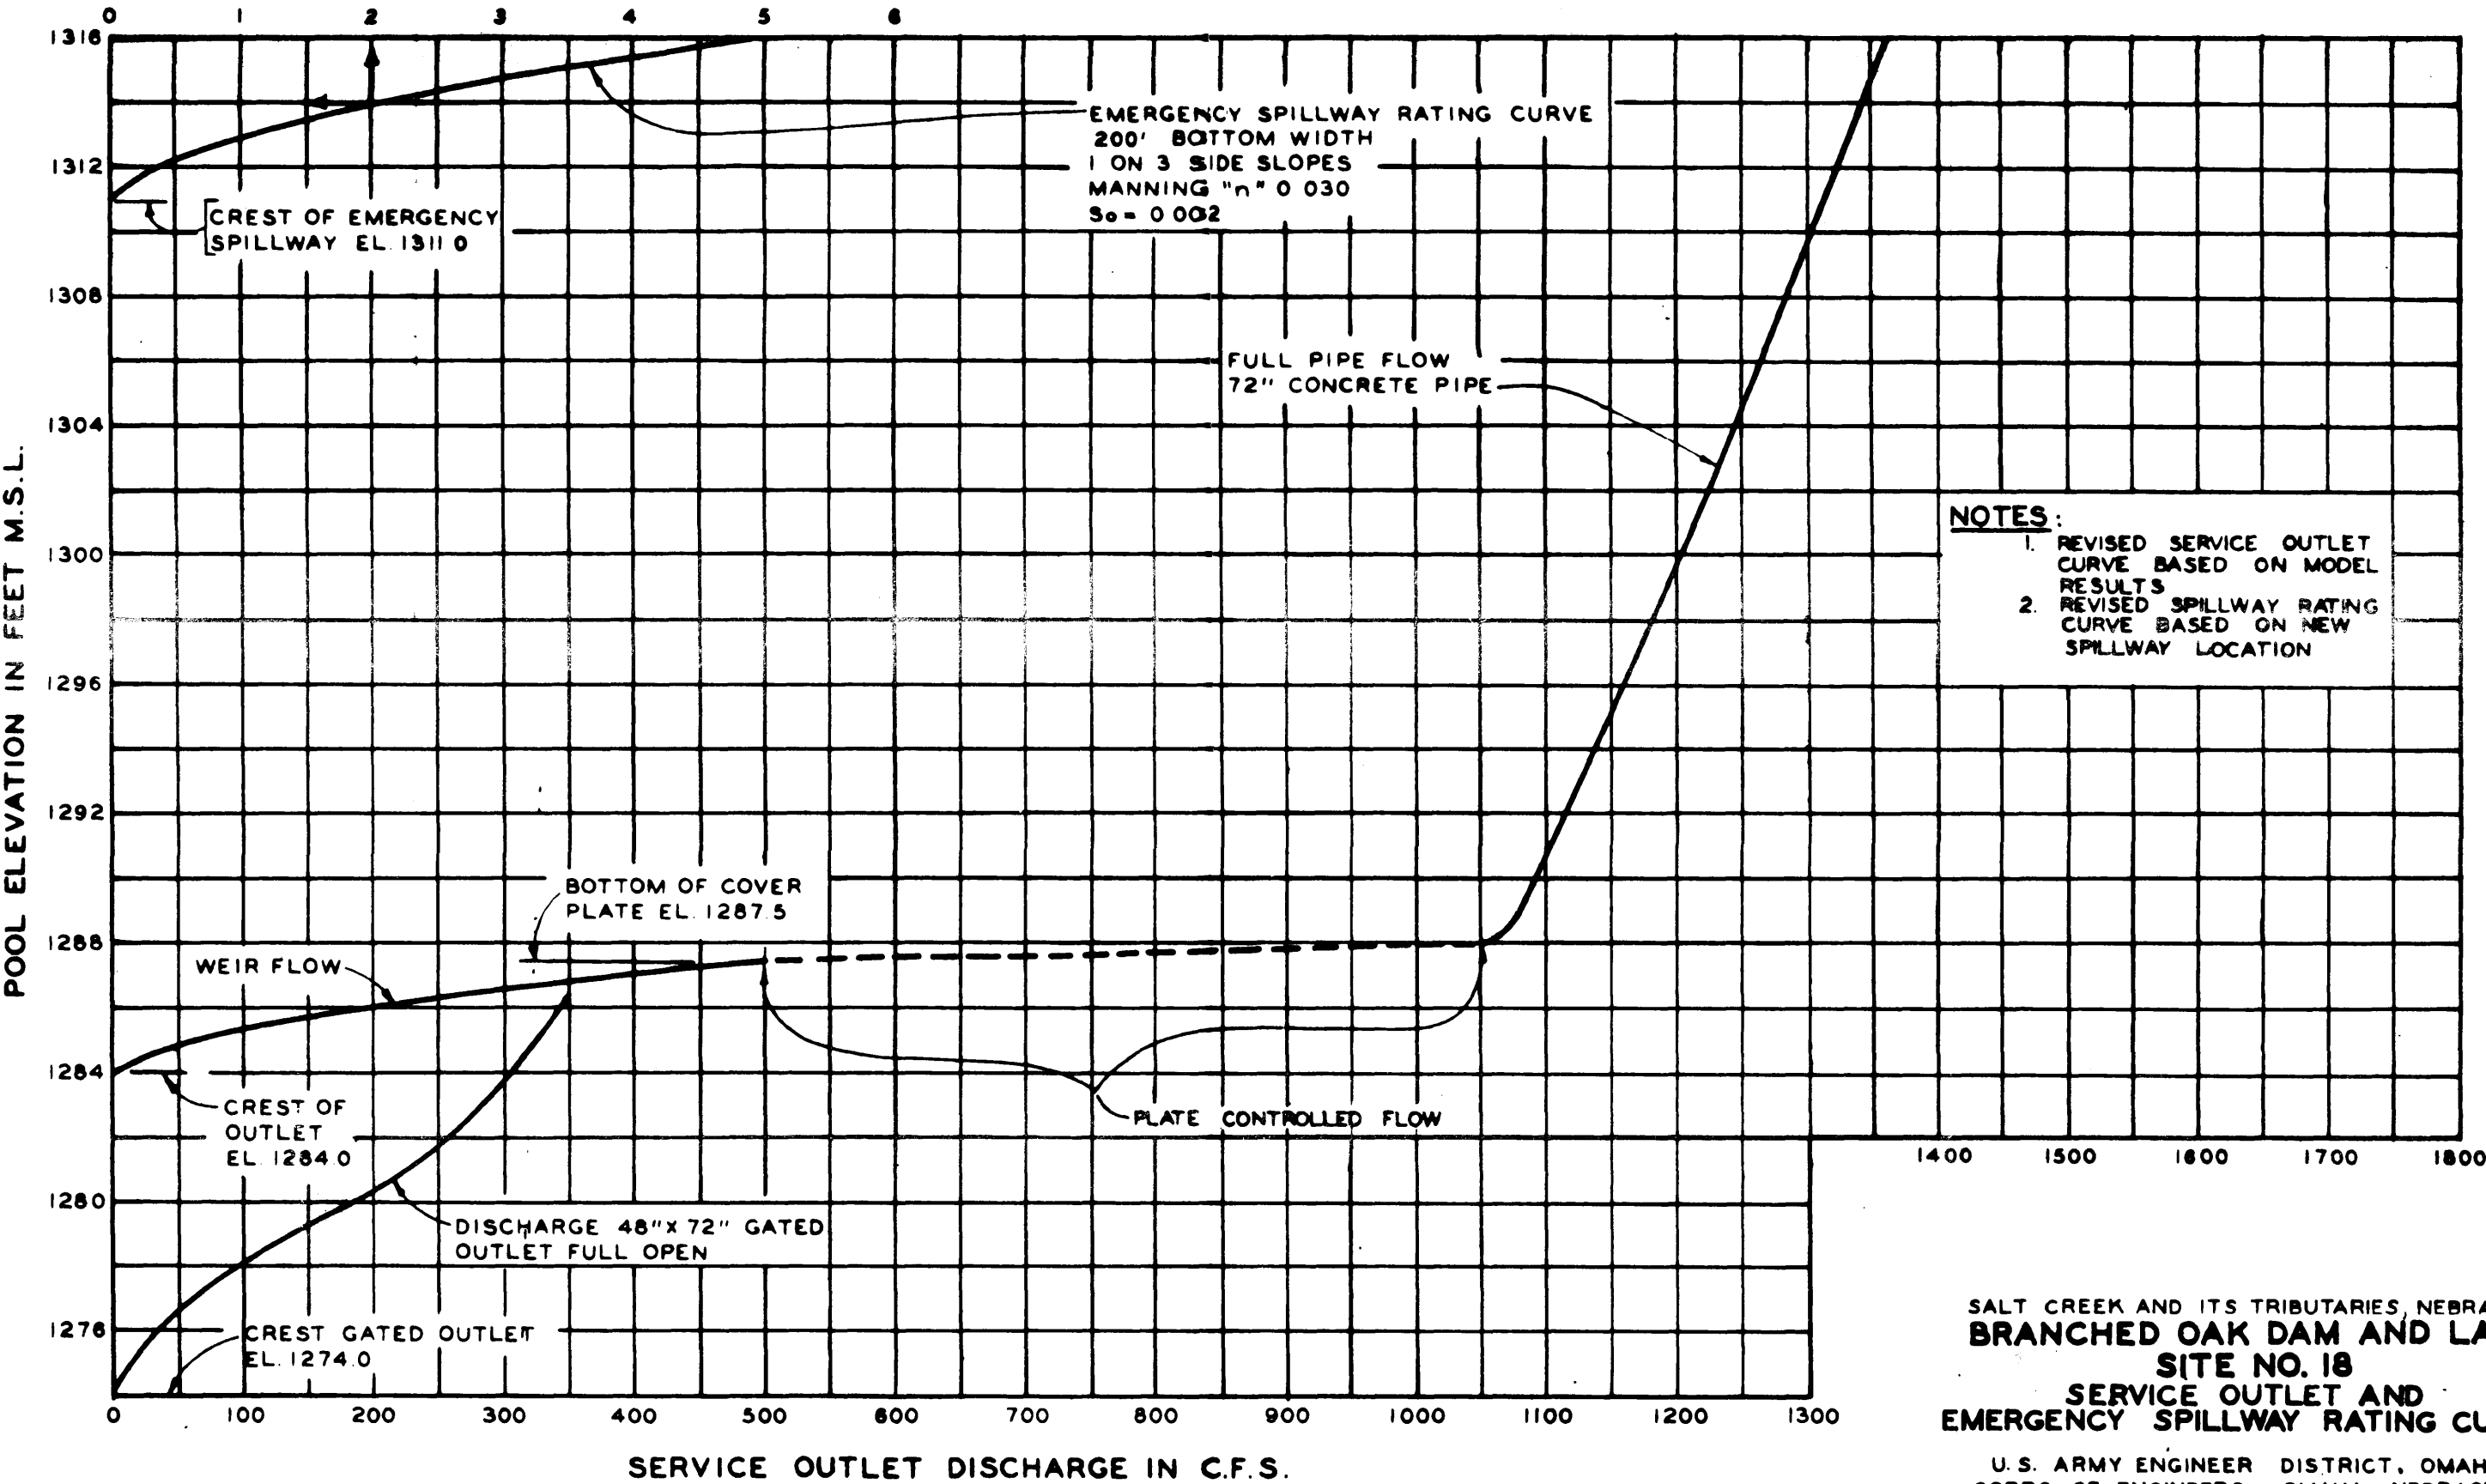

- NOTES:
- 1. REVISED SERVICE OUTLET CURVE BASED ON MODEL RESULTS
 - 2. REVISED SPILLWAY RATING CURVE BASED ON NEW SPILLWAY LOCATION

SALT CREEK AND ITS TRIBUTARIES, NEBRASKA
BRANCHED OAK DAM AND LAKE
SITE NO. 18
SERVICE OUTLET AND
EMERGENCY SPILLWAY RATING CURVE
U.S. ARMY ENGINEER DISTRICT, OMAHA
CORPS OF ENGINEERS OMAHA, NEBRASKA
MAY 1970